PARCEL LINE
PROPOSED BRIDGE LIMITS
EXISTING BRIDGE LIMITS HORZ SCALE: 1"=100'
100 50 0 100 DRIVEWAY RECONSTRUCTION → GENERAL PURPOSE LANE DIRECTION

→ MANAGED LANE DIRECTION

⇒ EXISTING LANE DIRECTION

PROPOSED SHARED-USE-PATH OR SIDEWALK

FEMA 100-YR FLOODPLAIN

CAPITAL EXPRESS SOUTH PROJECT FROM SH71/BEN WHITE BLVD TO SH 45SE

LEGEND:

---- EXISTING ROW

---- PROPOSED ROW

---- PROPOSED CONSTRUCTION EASEMENT

---- PROPOSED DRAINAGE EASEMENT

---- PARCEL LINE

---- PROPOSED BRIDGE LIMITS

---- EXISTING BRIDGE LIMITS

----- PAVEMENT WIDENING/RECONSTRUCTION/ PAVEMENT WIDENING/RECONSTRUCTION/RESURFACING PROPOSED MANAGED LANES AND CONSTRUCTION ELEVATED PROPOSED MANAGED LANES DRIVEWAY RECONSTRUCTION SEPARATE PROJECT → GENERAL PURPOSE LANE DIRECTION → MANAGED LANE DIRECTION

⇒ EXISTING LANE DIRECTION


PROPOSED SHARED-USE-PATH OR SIDEWALK

FEMA 100-YR FLOODPLAIN

XX REMOVAL

HORZ SCALE: 1"=100' 100 50 0 100



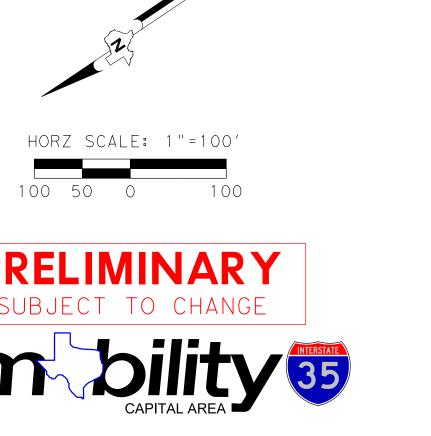

LEGEND:

---- EXISTING ROW

---- PROPOSED ROW

---- PROPOSED CONSTRUCTION EASEMENT

---- PROPOSED DRAINAGE EASEMENT

ELEVATED PROPOSED MANAGED LANES

DRIVEWAY RECONSTRUCTION

SEPARATE PROJECT

→ GENERAL PURPOSE LANE DIRECTION

→ MANAGED LANE DIRECTION


⇒ EXISTING LANE DIRECTION

PROPOSED SHARED-USE-PATH OR SIDEWALK

FEMA 100-YR FLOODPLAIN

PARCEL LINE
PROPOSED BRIDGE LIMITS
EXISTING BRIDGE LIMITS

CAPITAL EXPRESS SOUTH PROJECT FROM SH71/BEN WHITE BLVD TO SH 45SE

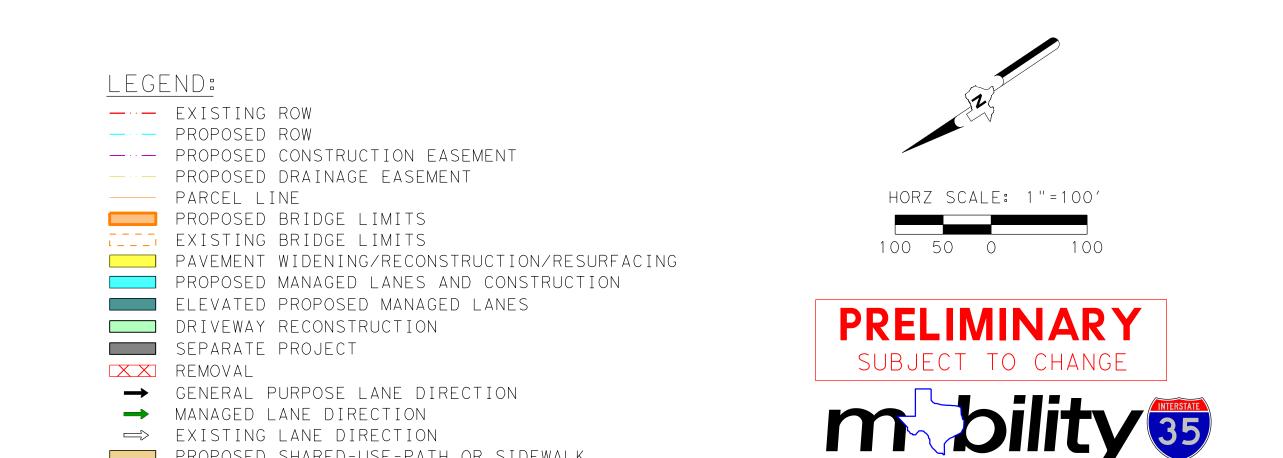

PROPOSED MANAGED LANES AND CONSTRUCTION

ELEVATED PROPOSED MANAGED LANES

DRIVEWAY RECONSTRUCTION

→ GENERAL PURPOSE LANE DIRECTION


→ MANAGED LANE DIRECTION

⇒ EXISTING LANE DIRECTION

PROPOSED SHARED-USE-PATH OR SIDEWALK

FEMA 100-YR FLOODPLAIN

SEPARATE PROJECT
REMOVAL

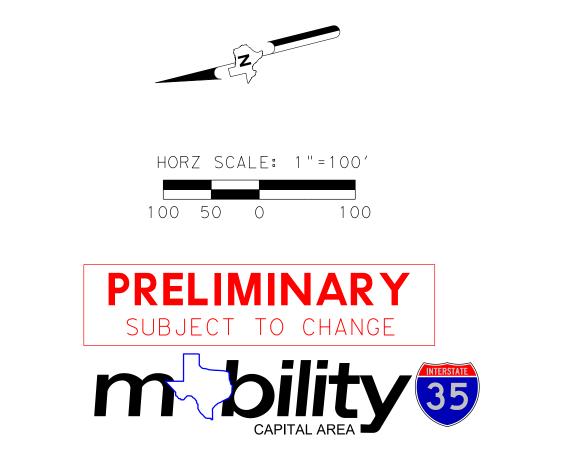

LEGEND:

---- EXISTING ROW

---- PROPOSED ROW

---- PROPOSED CONSTRUCTION EASEMENT

---- PROPOSED DRAINAGE EASEMENT

---- PARCEL LINE

PROPOSED BRIDGE LIMITS

----- EXISTING BRIDGE LIMITS

----- PAVEMENT WIDENING/RECONSTRUCTION

PAVEMENT WIDENING/RECONSTRUCTION/RESURFACING
PROPOSED MANAGED LANES AND CONSTRUCTION
ELEVATED PROPOSED MANAGED LANES
DRIVEWAY RECONSTRUCTION
SEPARATE PROJECT

→ GENERAL PURPOSE LANE DIRECTION

→ MANAGED LANE DIRECTION

□ EXISTING LANE DIRECTION

PROPOSED SHARED-USE-PATH OR SIDEWALK

FEMA 100-YR FLOODPLAIN

CAPITAL EXPRESS SOUTH PROJECT FROM SH71/BEN WHITE BLVD TO SH 45SE



PROPOSED MANAGED LANES AND CONSTRUCTION

ELEVATED PROPOSED MANAGED LANES

DRIVEWAY RECONSTRUCTION

→ GENERAL PURPOSE LANE DIRECTION


→ MANAGED LANE DIRECTION

⇒ EXISTING LANE DIRECTION

PROPOSED SHARED-USE-PATH OR SIDEWALK


FEMA 100-YR FLOODPLAIN

SEPARATE PROJECT
REMOVAL

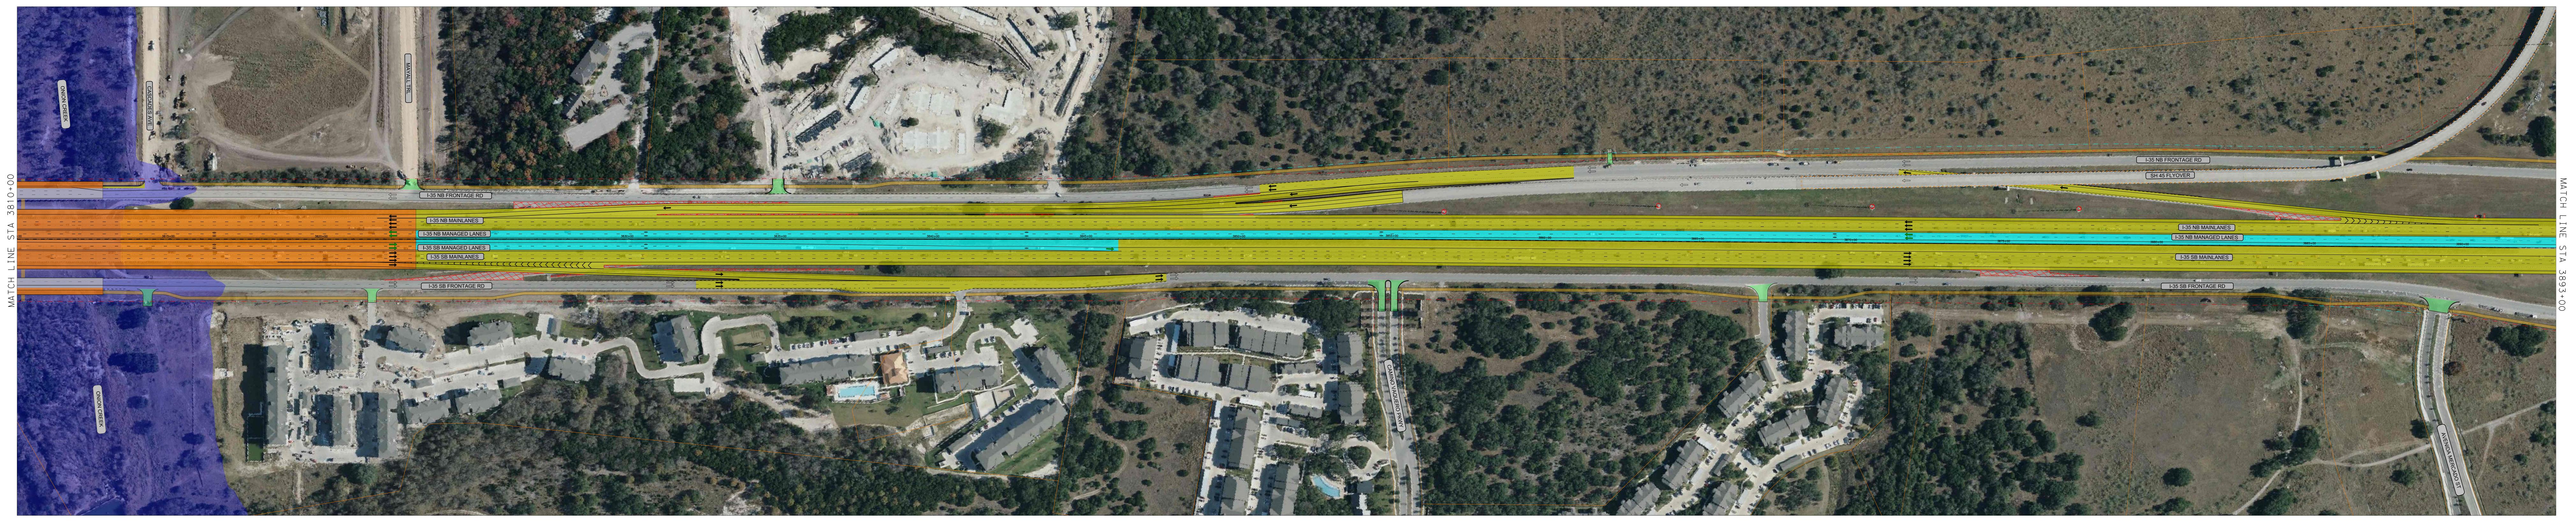



CAPITAL EXPRESS SOUTH PROJECT FROM SH71/BEN WHITE BLVD TO SH 45SE

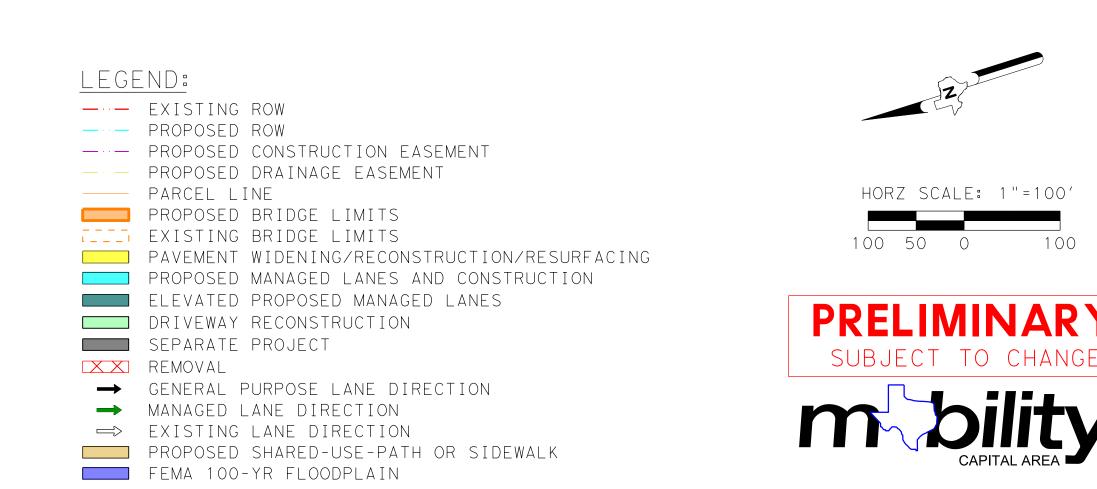

ELEVATED PROPOSED MANAGED LANES

DRIVEWAY RECONSTRUCTION

→ GENERAL PURPOSE LANE DIRECTION

SEPARATE PROJECT
REMOVAL

PROPOSED MANAGED LANES AND CONSTRUCTION
ELEVATED PROPOSED MANAGED LANES
DRIVEWAY RECONSTRUCTION SEPARATE PROJECT

XX REMOVAL

GENERAL PURPOSE LANE DIRECTION → MANAGED LANE DIRECTION

⇒ EXISTING LANE DIRECTION

PROPOSED SHARED-USE-PATH OR SIDEWALK

FEMA 100-YR FLOODPLAIN

CAPITAL EXPRESS SOUTH PROJECT FROM SH71/BEN WHITE BLVD TO SH 45SE

→ GENERAL PURPOSE LANE DIRECTION

→ MANAGED LANE DIRECTION

⇒ EXISTING LANE DIRECTION

PROPOSED SHARED-USE-PATH OR SIDEWALK

FEMA 100-YR FLOODPLAIN